


159

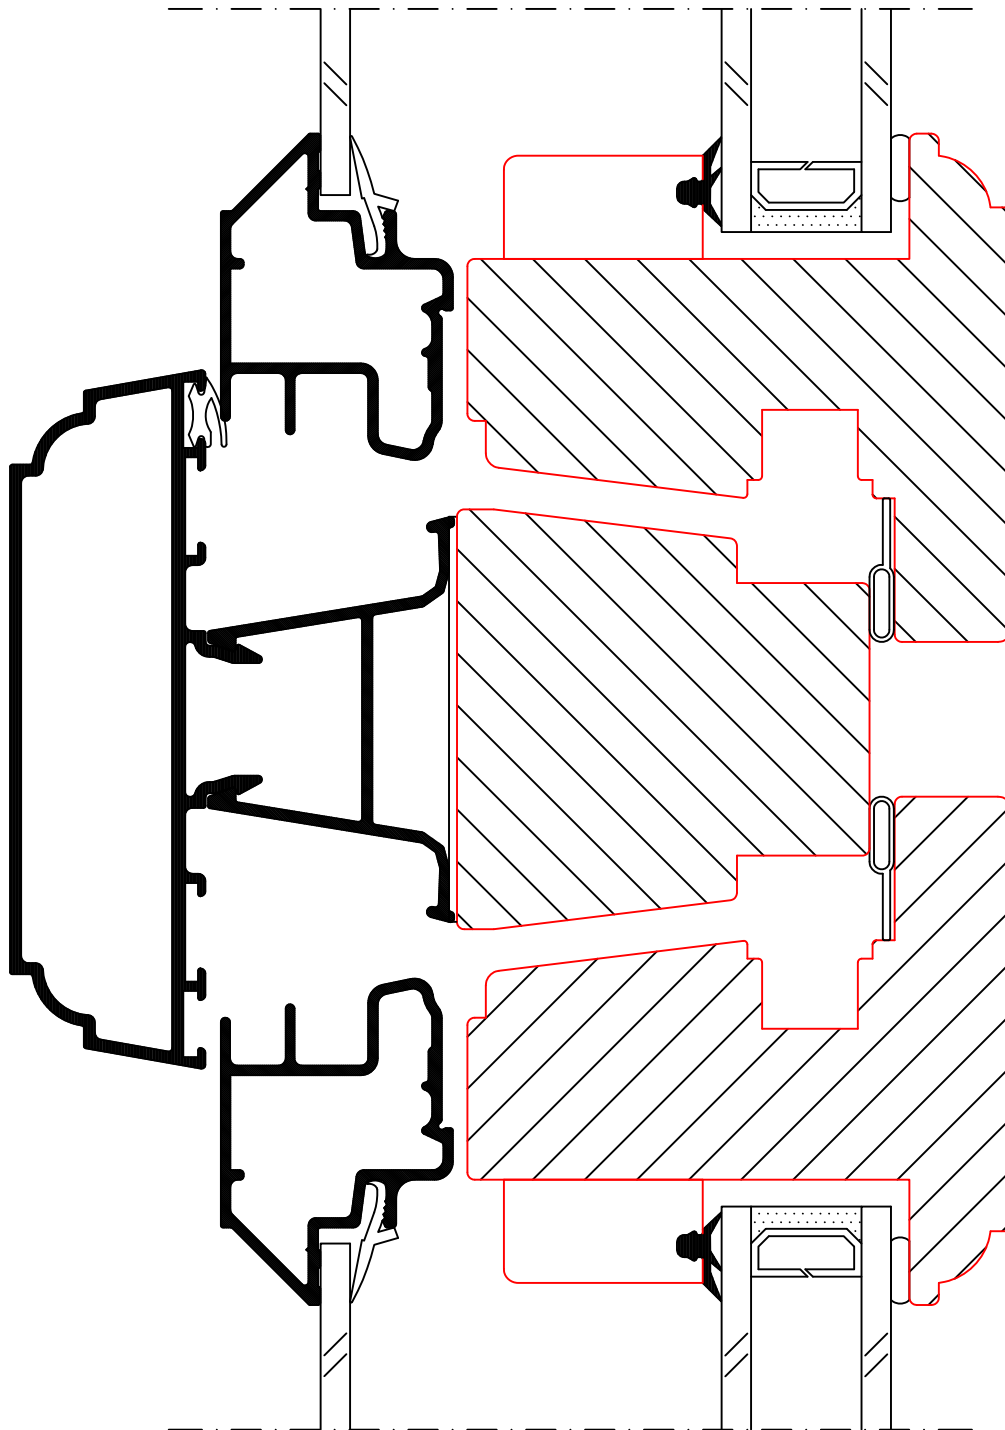

SYSTEM	
TYPICAL SECTION DETAILS EPOK - OPEN-IN 2+1 WINDOW - TRANSOM	
SCALE	1:1 @ A4
DATE	2016
CONTRACT	DRAWING
SECTION DETAILS	11 32 22-08
