


159

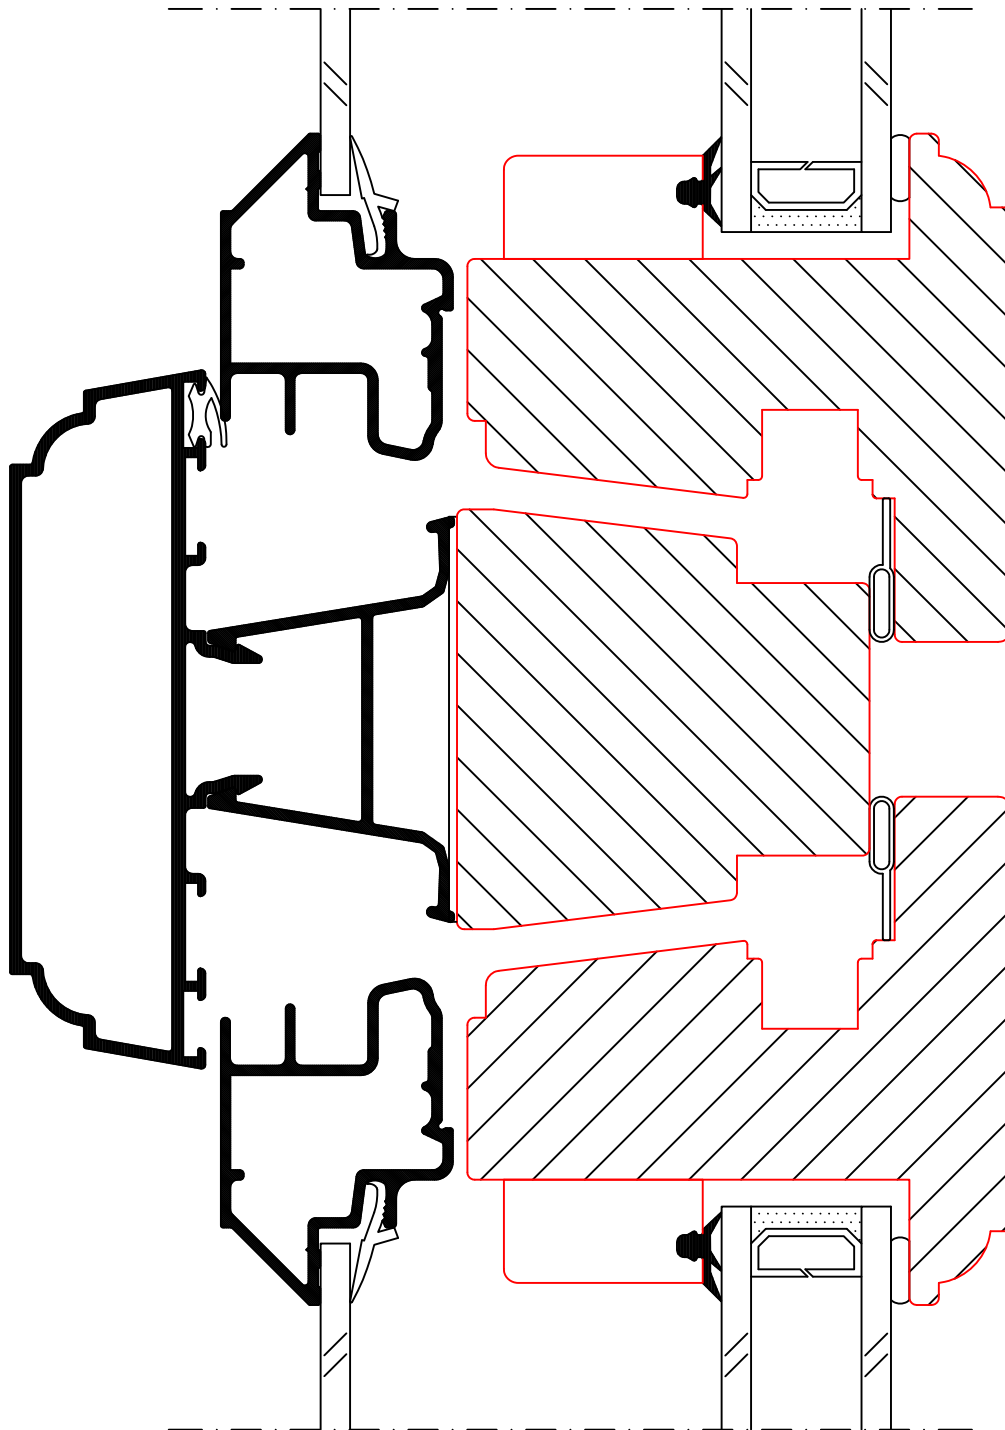

SYSTEM TYPICAL SECTION DETAILS EPOK - TILT & TURN 2+1 WINDOW - TRANSOM	
SCALE 1:1 @ A4	DATE 2016
CONTRACT SECTION DETAILS	DRAWING 21 32 22-08
