


159

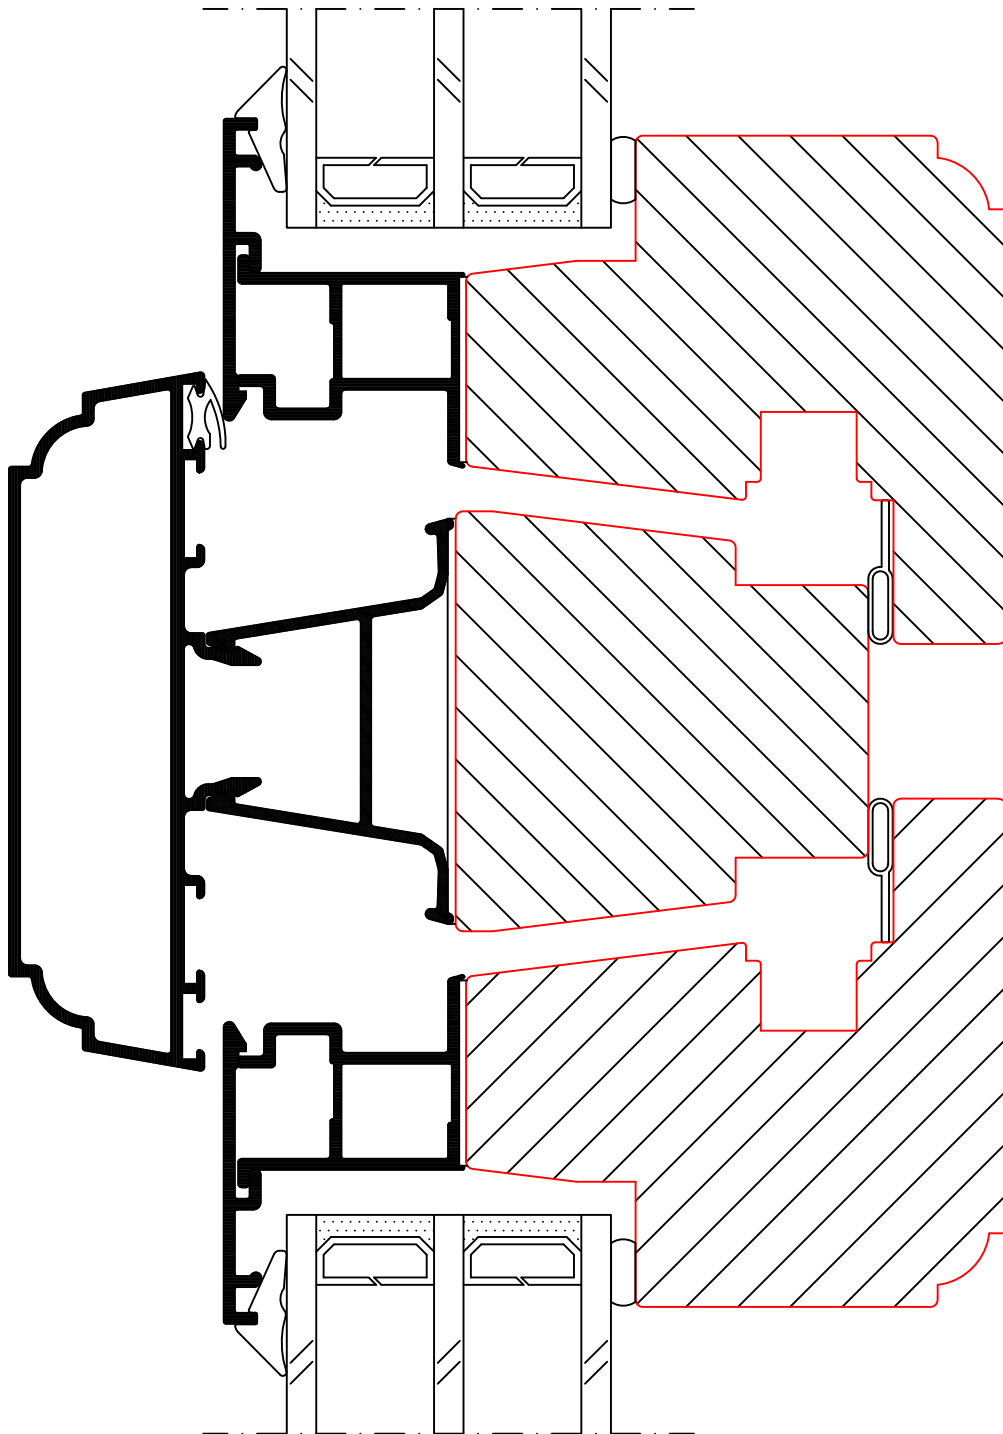

SYSTEM TYPICAL SECTION DETAILS EPOK - TILT & TURN WINDOW - TRANSOM	
SCALE 1:1 @ A4	DATE 2016
CONTRACT SECTION DETAILS	DRAWING 23 32 12-08
