


95

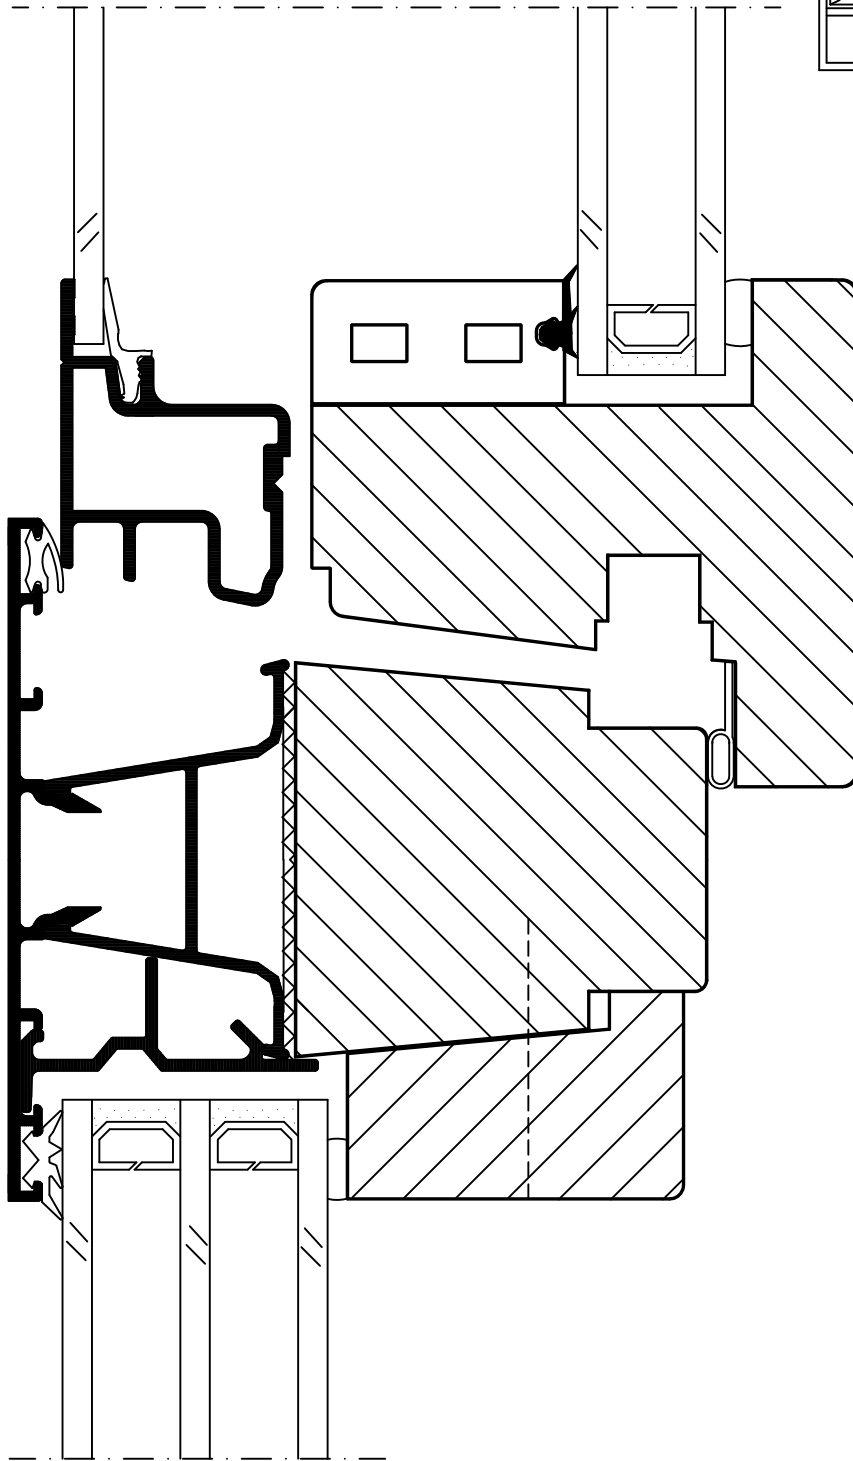

SYSTEM TYPICAL SECTION DETAILS 2+1 OPENING - FIXED TRIPLE GLAZED TRANSOM	
SCALE 1:1 @ A4	DATE 2016
CONTRACT SECTION DETAILS	DRAWING 63 12 00-10
	