


Insulating glass with tempered outer glass and laminated inner glass.
Thickness 32mm

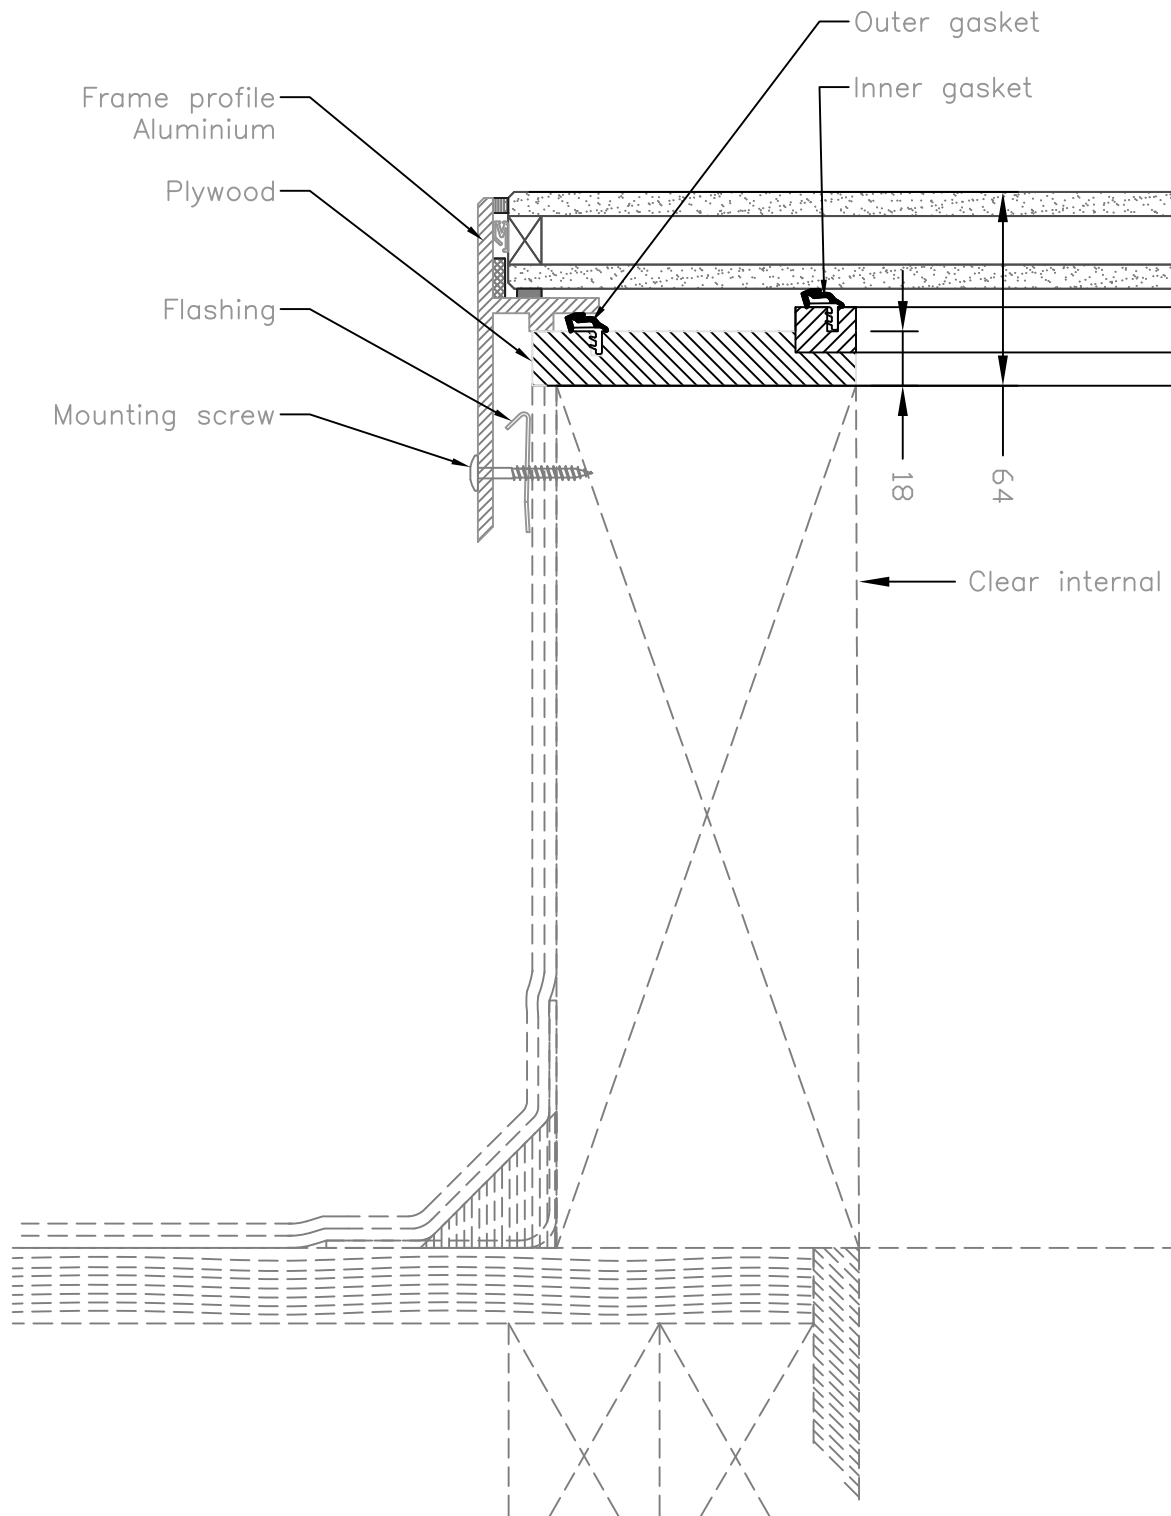

Roofing felt, Frame, Substructure – Not VITRAL

© VITRAL A/S

Måløv Byvej 229 DK-2760 Måløv

Telephone +4547180100 Telefax +4547180111

Sign.: TJ/BH

Scale: 1:2

Date: 28.07.14

Side, SkyVision Circular