
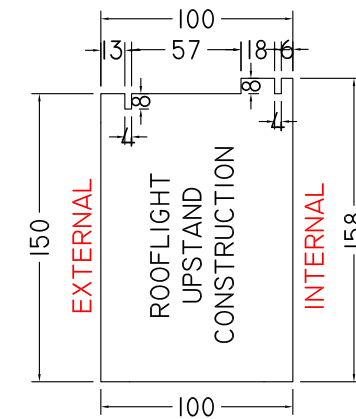


ROOFLIGHT MUST BE INSTALLED ON A PITCH BETWEEN 3-30° TO AVOID ANY WATER POOLING

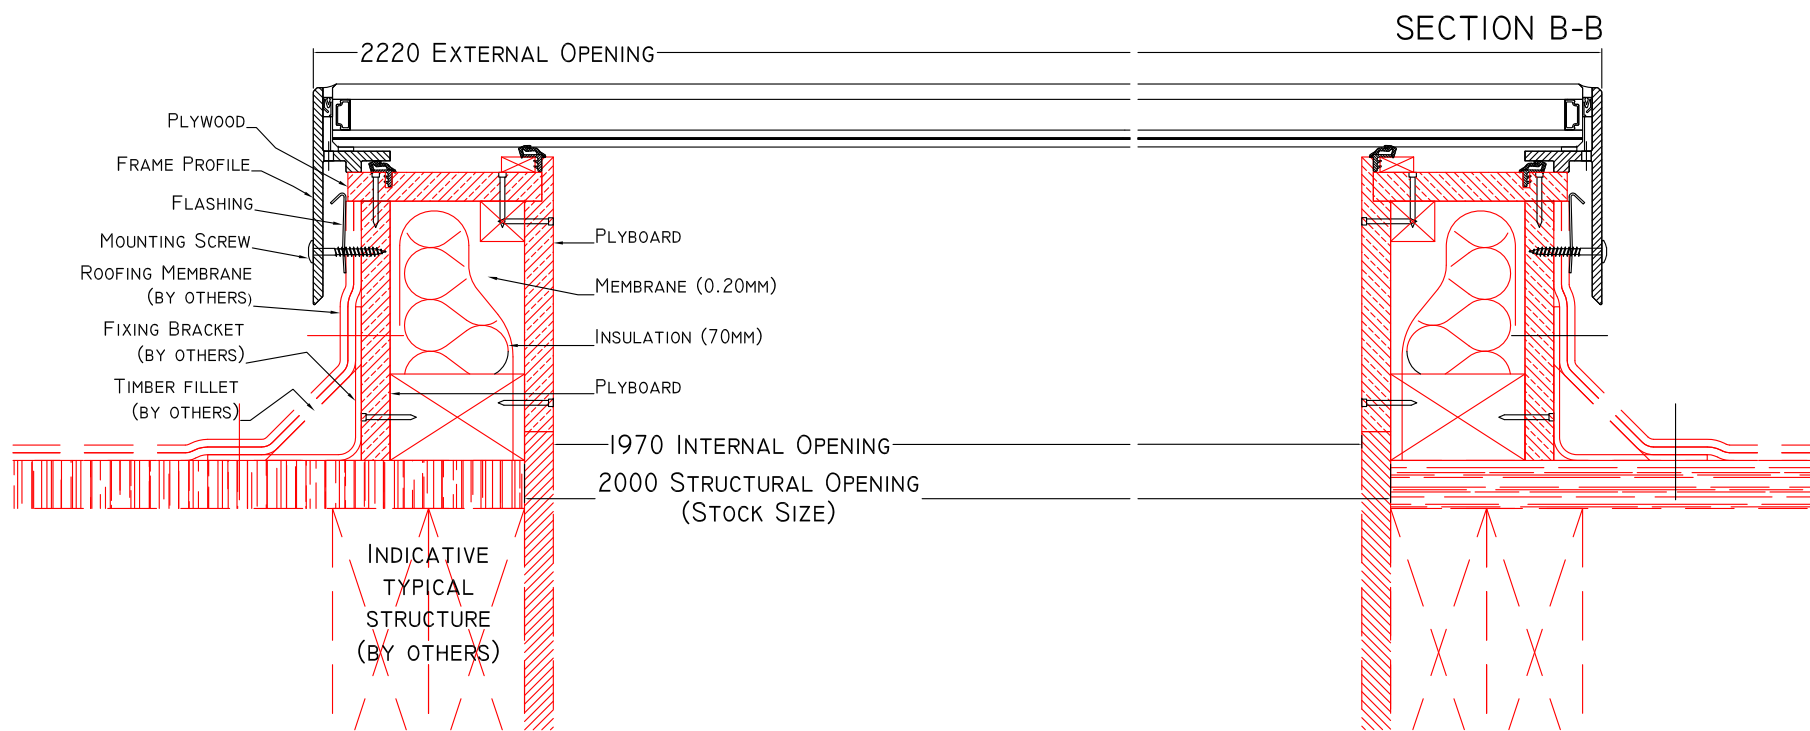

red	
DETAILS ON THIS DRAWING ARE THE COPYRIGHT OF RED ROOFLIGHTS AND MUST NOT BE REPRODUCED IN WHOLE OR PART WITHOUT PERMISSION	
DO NOT SCALE	
TITLE 2000x1000MM FIXED ROOFLIGHT NO UPSTAND	
SCALE 1:4 @ A3	DATE JULY '16
DRAWING No. RED.LID.004	REV. 0
CONSTRUCTION ISSUE	